


Plan of land at Earlswood Road, Dorridge

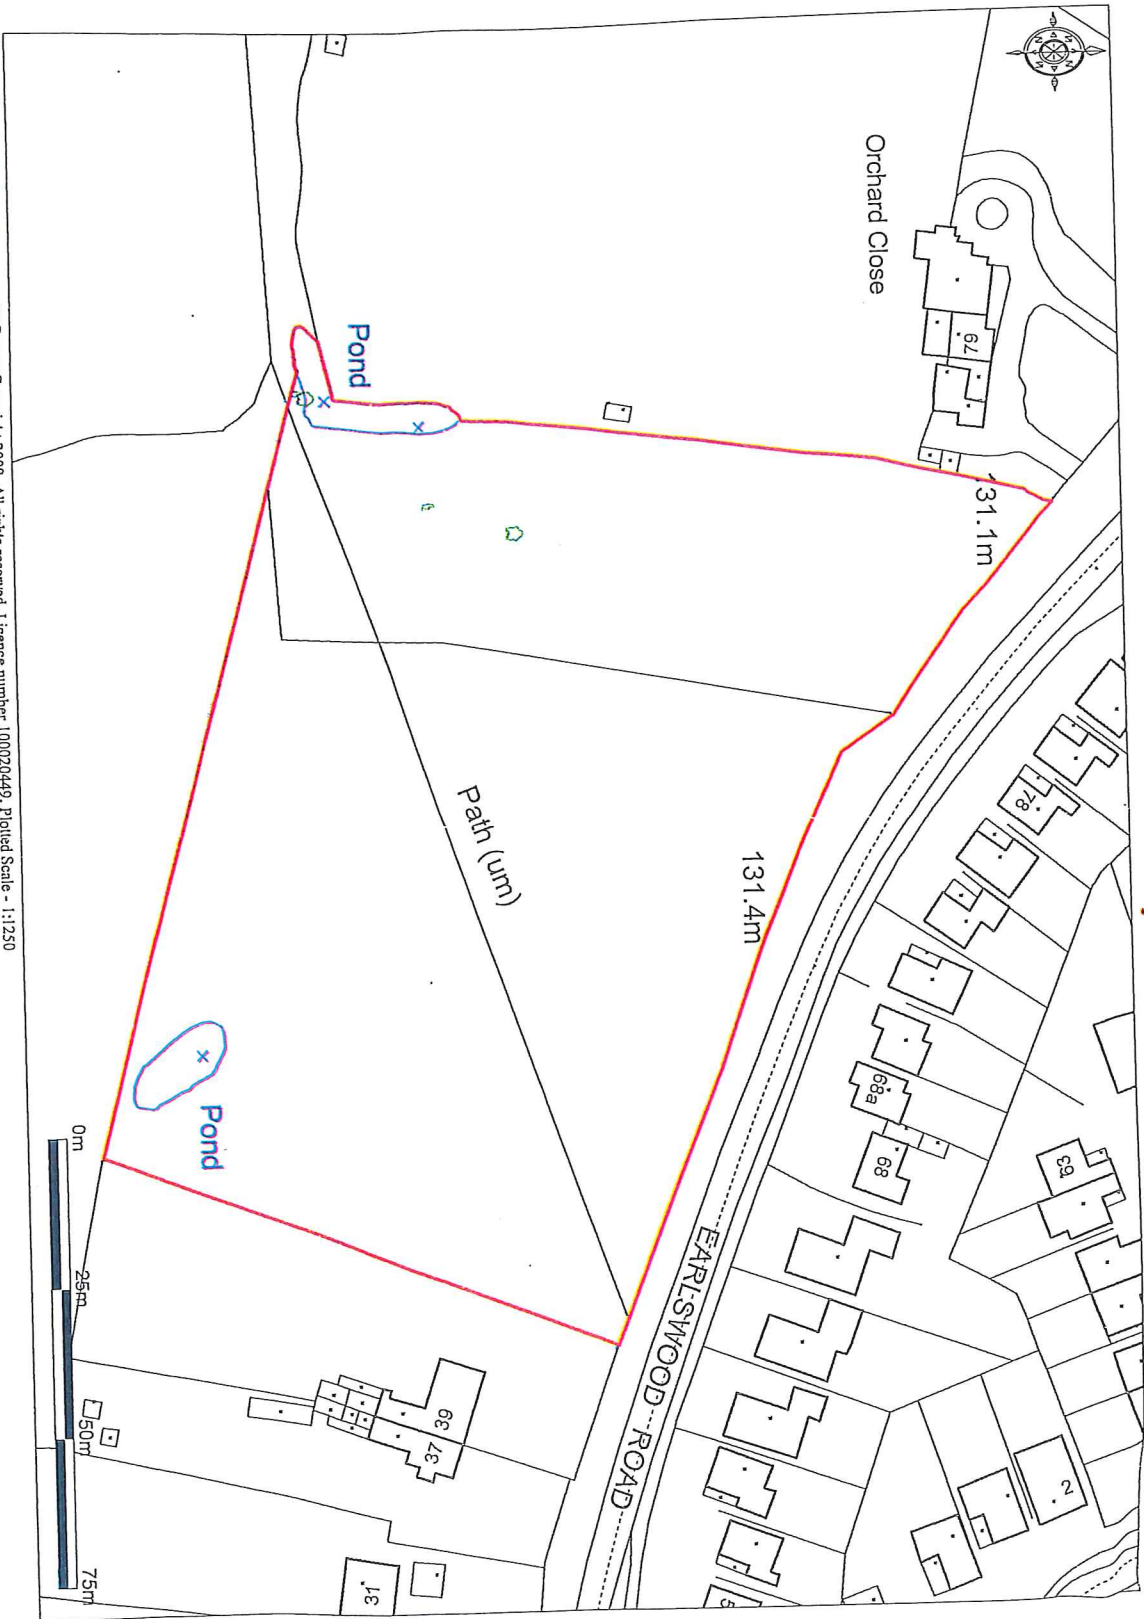

© Crown Copyright 2008. All rights reserved. Licence number 100020449. Plotted Scale - 1:1250